


# SURVEY OF D.S. COLLEGE LAND AREA

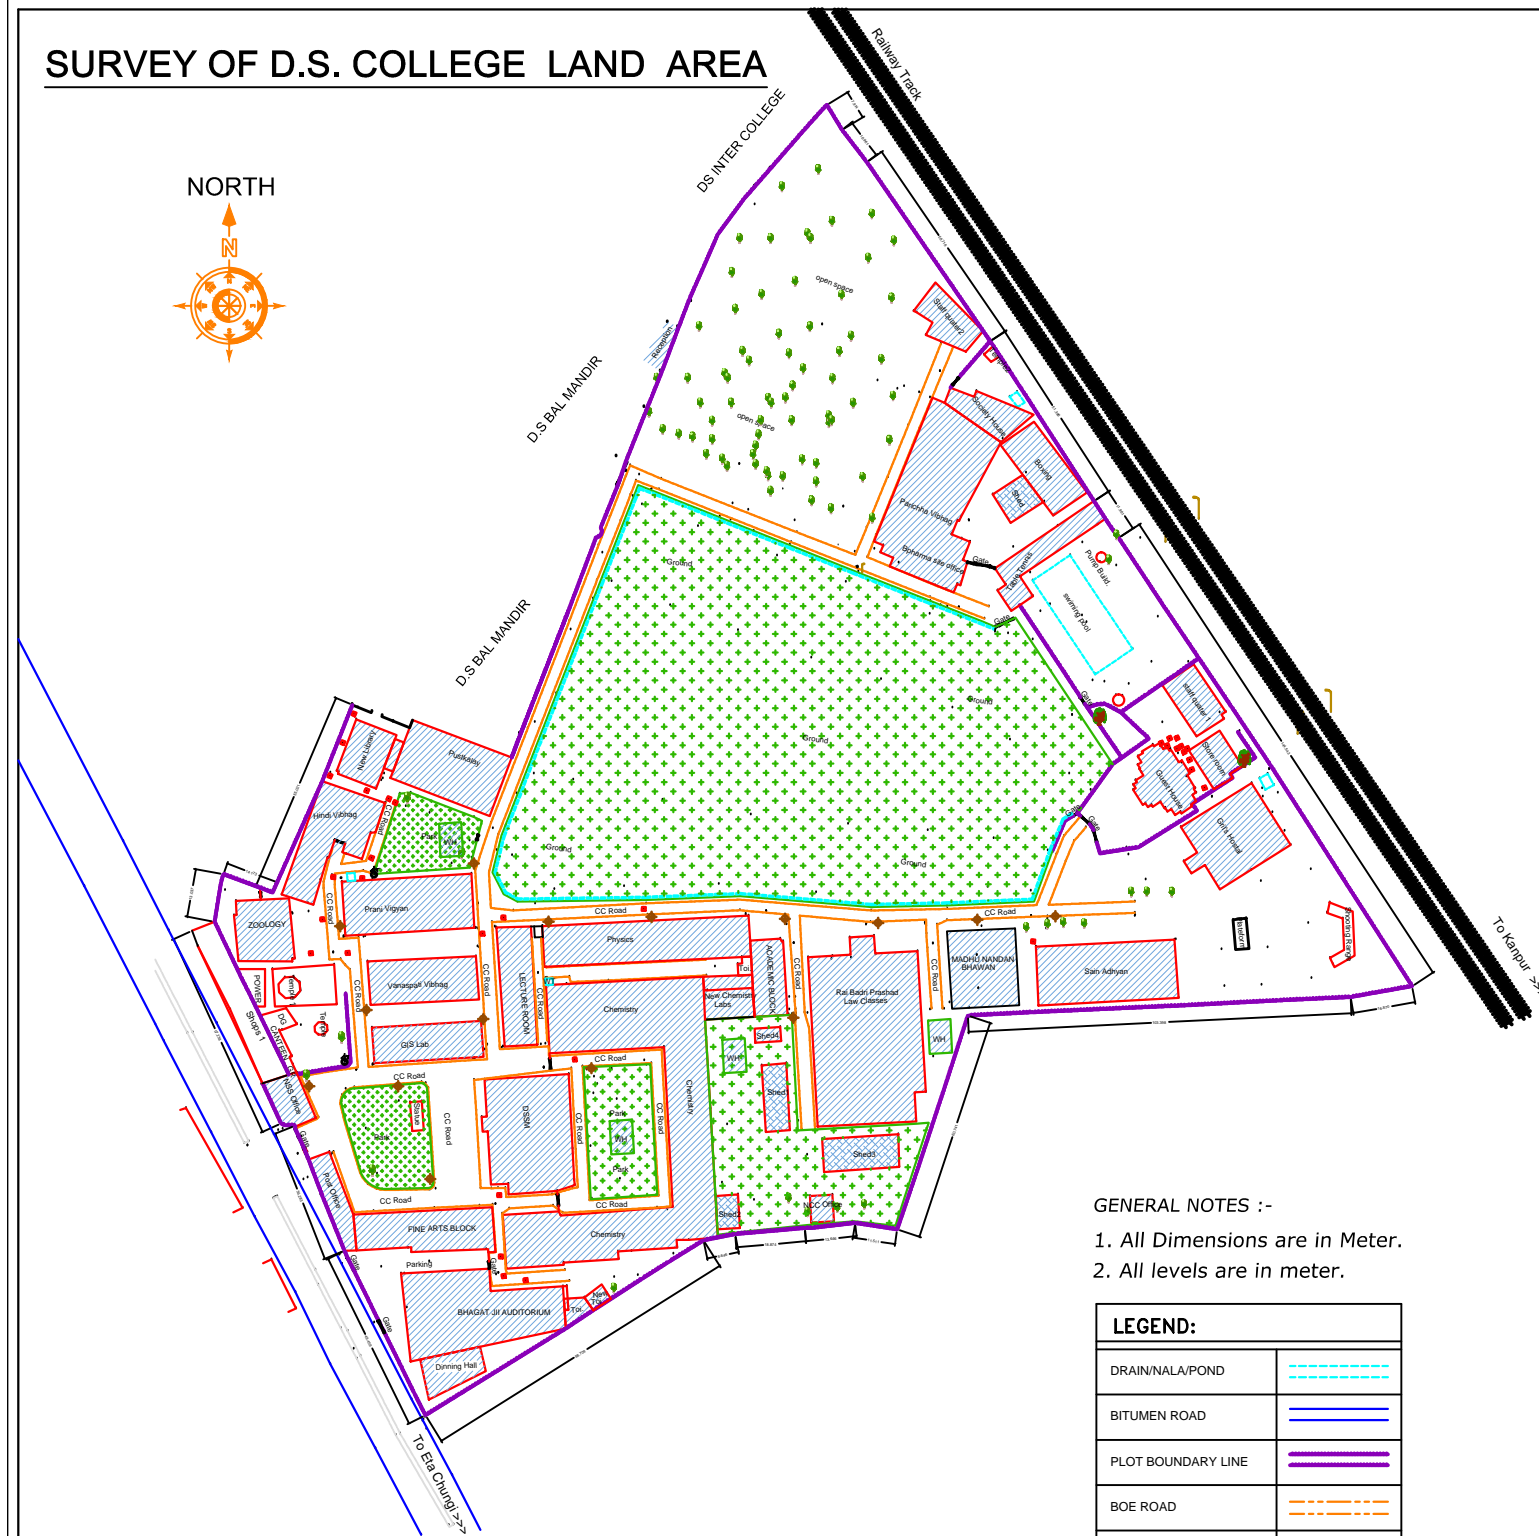

- GENERAL NOTES :-**
1. All Dimensions are in Meter.
  2. All levels are in meter.

LEGEND:	
DRAIN/NALA/POND	
BITUMEN ROAD	
PLOT BOUNDARY LINE	
BOE ROAD	
HAND PUMP	
TREE	
BENCH MARK (100.000)	
ELECTRIC POLE	
TELEPHONE POLE	
LIGHT POLE	
MAN HOLE	
PERMANENT STRUCTURE	
WATER HARVESTING TANK (WH)	

## AREA STATEMENT:

SNO.	BUILT BLOCK	GF AREA (sqm)	FF AREA (sqm)	SF AREA (sqm)	TOTAL AREA(sqm)
1	NSS OFFICE	126.365	----	----	126.365
2	CANTEN/GEN.ROOM	54.023	----	----	54.023
3	TEMPLE 1,2	183.828	----	----	183.828
4	POWER ROOM	50.846	----	----	50.846
5	ZOOLOGY BUILDING	250.389	250.389	250.389	751.167
6	HINDI VIBHAG	418.040	----	----	418.040
7	PRANI VIBHAG	510.356	----	----	510.356
8	VANASPATI VIBHAG	344.962	----	----	344.962
9	GIS LAB	285.138	----	----	285.138
10	PUSTAKLAY	480.019	480.019	----	960.038
11	NEW LIBRARY BLOCK	179.421	179.421	----	358.842
12	POST OFFICE	146.963	----	----	146.963
13	FINE ARTS BLOCK	395.420	----	----	395.420
14	BHAGAT JII AUDITORIUM	765.902	----	----	765.902
15	DINNING HALL	147.480	----	----	147.480
16	TOILET	41.145	----	----	41.145
17	NEW TOILET	25.750	----	----	25.750
18	CHEMISTRY DEPARTMENT	2076.997	----	----	2076.997
19	DSSM/PRICIPAL OFFICE	697.109	697.109	----	1394.218
20	LECTURE ROOM	289.779	----	----	289.779
21	PHYSICS DEPARTMENT	614.940	614.940	----	1228.2
22	NEW CHEMISTRY LAB	153.364	153.364	----	306.728
23	ACADEMIC BLOCK	182.698	----	----	182.698
24	RAI BADRIPRASAD BHAWAN	1367.186	1367.186	1367.186	4161.558
25	MADHU NANDAN BHAWAN	422.925	422.925	422.925	1268.776
26	SAIN ADHYAN	594.469	594.469	----	1188.938
27	GIRLS HOSTEL	460.372	----	----	460.372
28	GUEST HOUSE	212.834	212.834	212.834	638.502
29	STORE ROOM	118.995	----	----	118.995
30	STAFF QUATER1	168.152	168.152	----	336.304
31	TABLE TENNIS	227.848	227.848	----	455.696
32	OLD PARIKSHA BHAWAN	952.683	----	----	952.683
33	BOXING	263.344	----	----	263.344
34	SOCIETY HOUSE	164.778	----	----	164.778
35	STAFF QUATER2	168.934	----	----	168.934
36	SHOPS	325	325	----	650
	<b>TOTAL GROUND COVERAGE</b>	<b>13868.468 sqm</b>	<b>TOTAL BUILTUP AREA</b>		<b>21815.458 sqm</b>

TOTAL LAND OF D.S. COLLEGE : 52330.751 sqm  
 TOTAL GROUND COVERAGE : 13868.468 sqm  
 TOTAL ROAD AREA : 4350.200 sqm  
 TOTAL OPEN AREA : 34112.083 sqm